

Projekt Nr. 3100-0526
Längenprofil 1:500/50
Unterführung Stadtbahnhof
Variante Feldmühlestrasse Ost

Vorprojekt

Wälli AG Ingenieure


CH-9400 Rorschach T. 071 844 89 10
St. Gallerstrasse 50 F. 071 844 89 19
rorschach@waelli.ch
www.waelli.ch



Projekt Nr. 3100-0526 - 302

Format 105 x 53 cm

Entwurf	Gezeichnet	Kontrolliert	Änderung	Datum
str	wme			16.11.2015

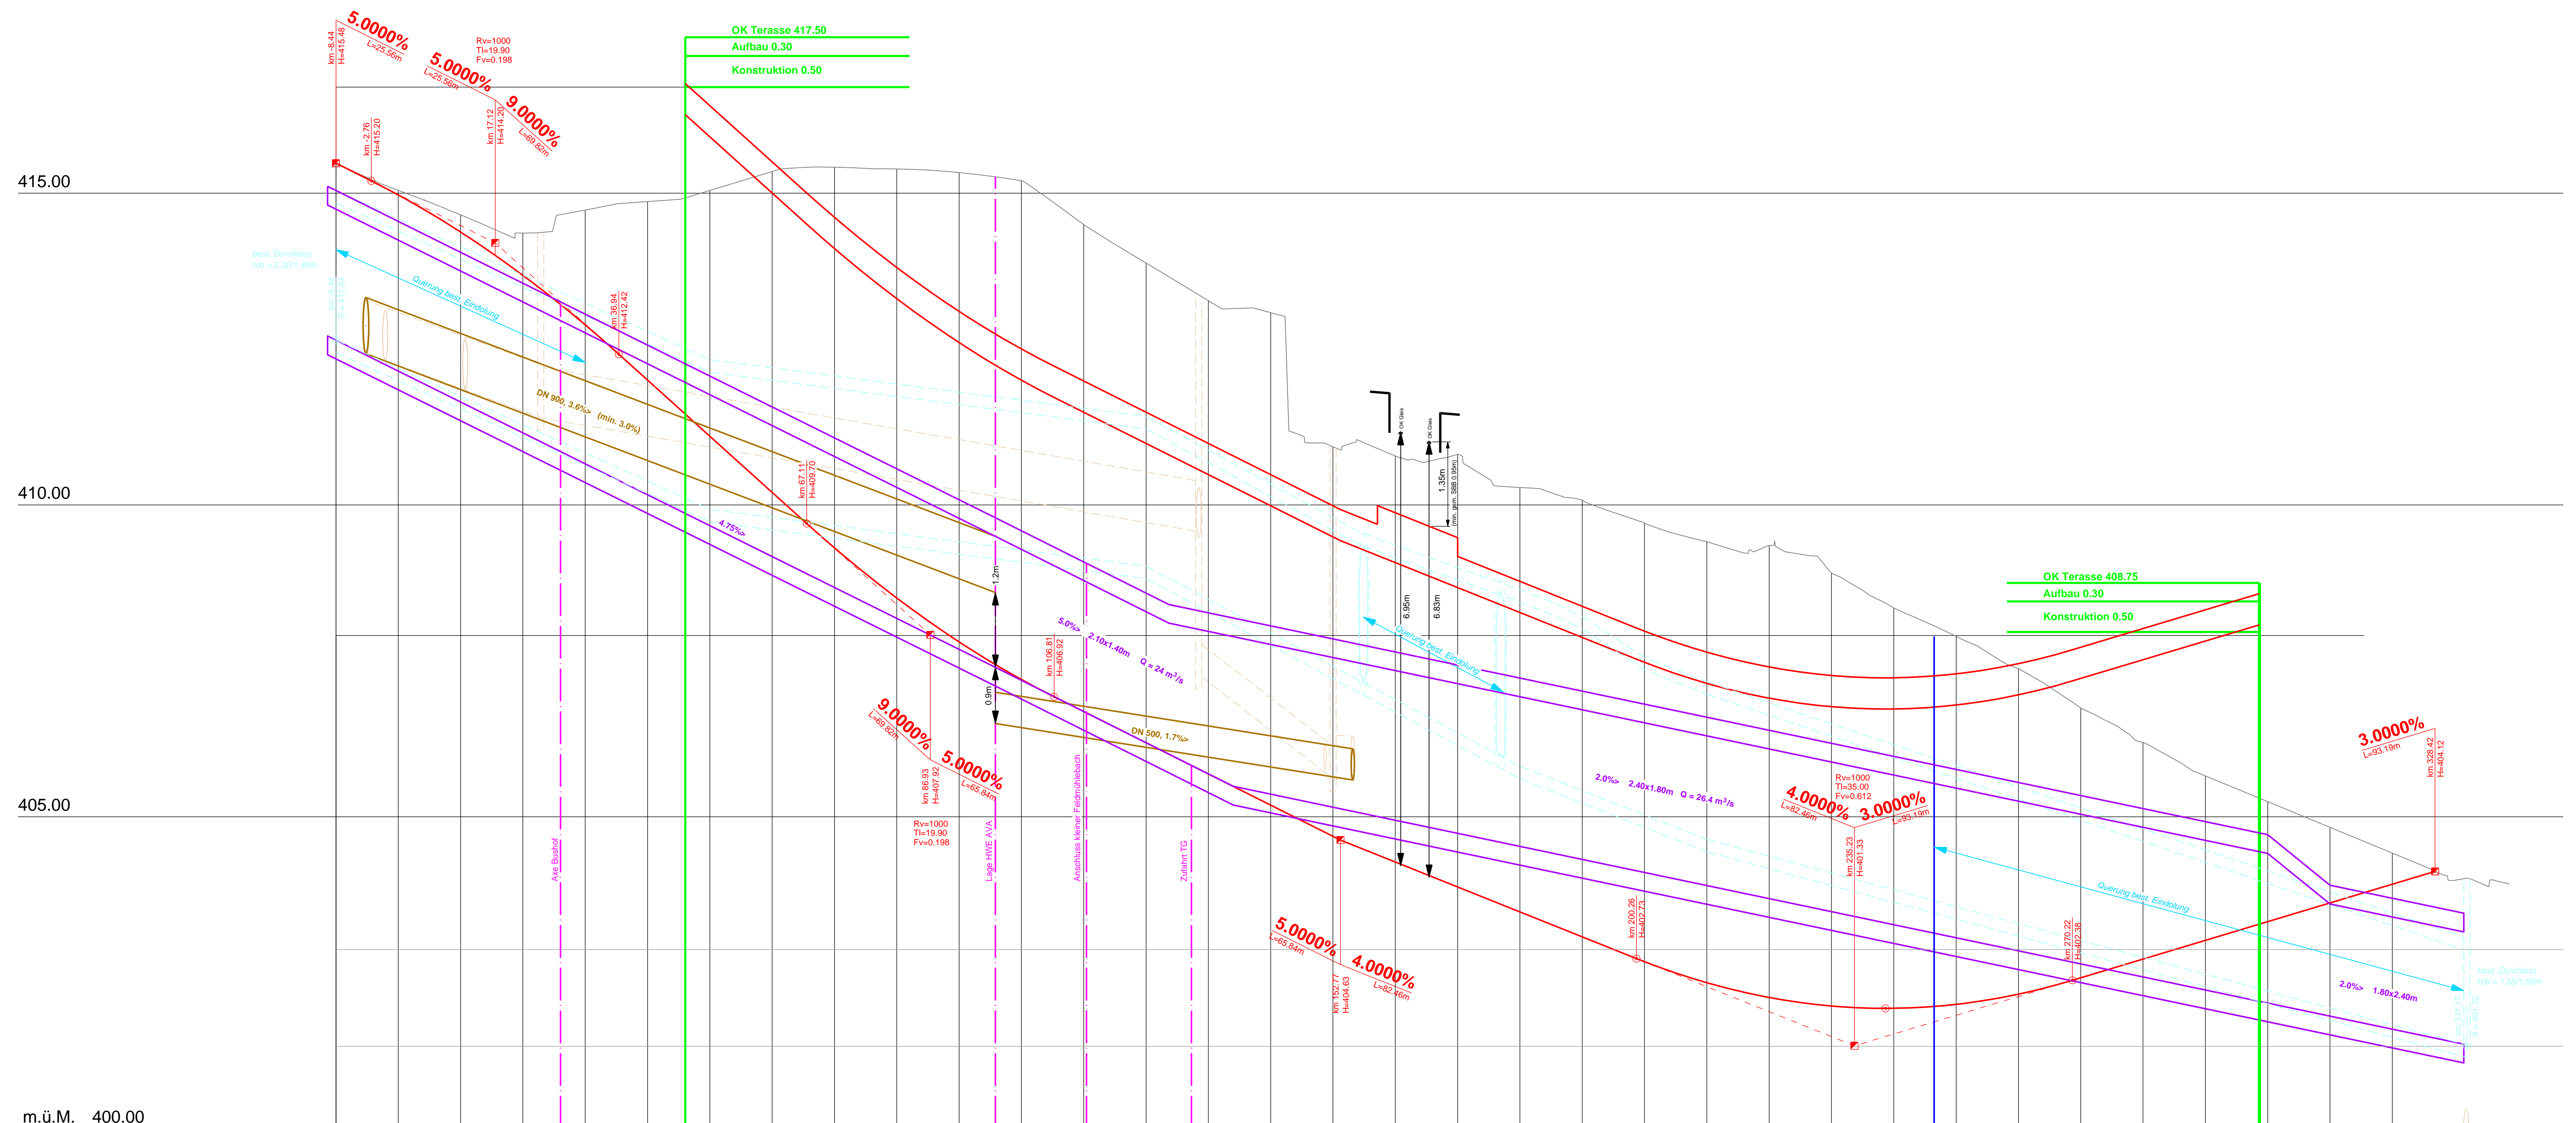

m.ü.M. 400.00

Profil Nr.	1 2 3 4 5 6 7 8 9 10 11 12 13 14 15 16 17 18 19 20 21 22 23 24 25 26 27 28 29 30 31 32 33 34																																					
Kilometrierung	8.44	10.00	10.00	10.00	10.00	10.00	10.00	10.00	10.00	10.00	10.00	10.00	10.00	10.00	10.00	10.00	10.00	10.00	10.00	10.00	10.00	10.00	10.00	10.00	10.00	10.00	10.00	10.00	10.00	10.00	10.00	10.00	10.00	10.00	10.00	21.05	342.60	
Differenz Projekt-Terrain Höhe	0.00	-0.07	-0.28	-0.88	-1.84	-2.86	-3.94	-5.14	-6.10	-6.88	-7.53	-8.00	-7.81	-7.69	-7.59	-7.90	-6.25	-6.51	-6.84	-6.80	-7.00	-7.03	-7.07	-7.25	-6.84	-6.42	-5.90	-5.22	-4.33	-3.47	-2.84	-1.93	-1.21	-0.50	0.00	0.00	0.00	
Kurvenband	<p>Center right: Ger 8.44, Ger 4.89, Ger 29.69, Ger 28.87, Ger 69.66, Ger 11.58, Ger 82.71</p> <p>Center left: R=30 29.05, R=30 44.97, R=90 69.66, R=40 32.80</p>																																					
Querneigungsband	<p>Right side: -8.44 0.563%/m, 4.89 +5.000%, 33.93 0.338%/m, 55.55 +0.334%/m, 63.62 +2.300%/m, +5.000%</p> <p>Axis: -2.500%, -5.000%, 0.338%/m, 0.334%/m, -3.300%</p> <p>Left side: 0.188%/m, -5.000%, 0.338%/m, 0.334%/m, -5.000%</p> <p>Right side: 202.26 0.263%/m, 221.25 0.263%/m, 240.23 +5.000%, 259.90 0.350%/m, 281.33 -2.500%, 320.42 0.625%/m, 328.42 -1.440%, 342.60 +1.700%</p>																																					