




Grundriss 1:50

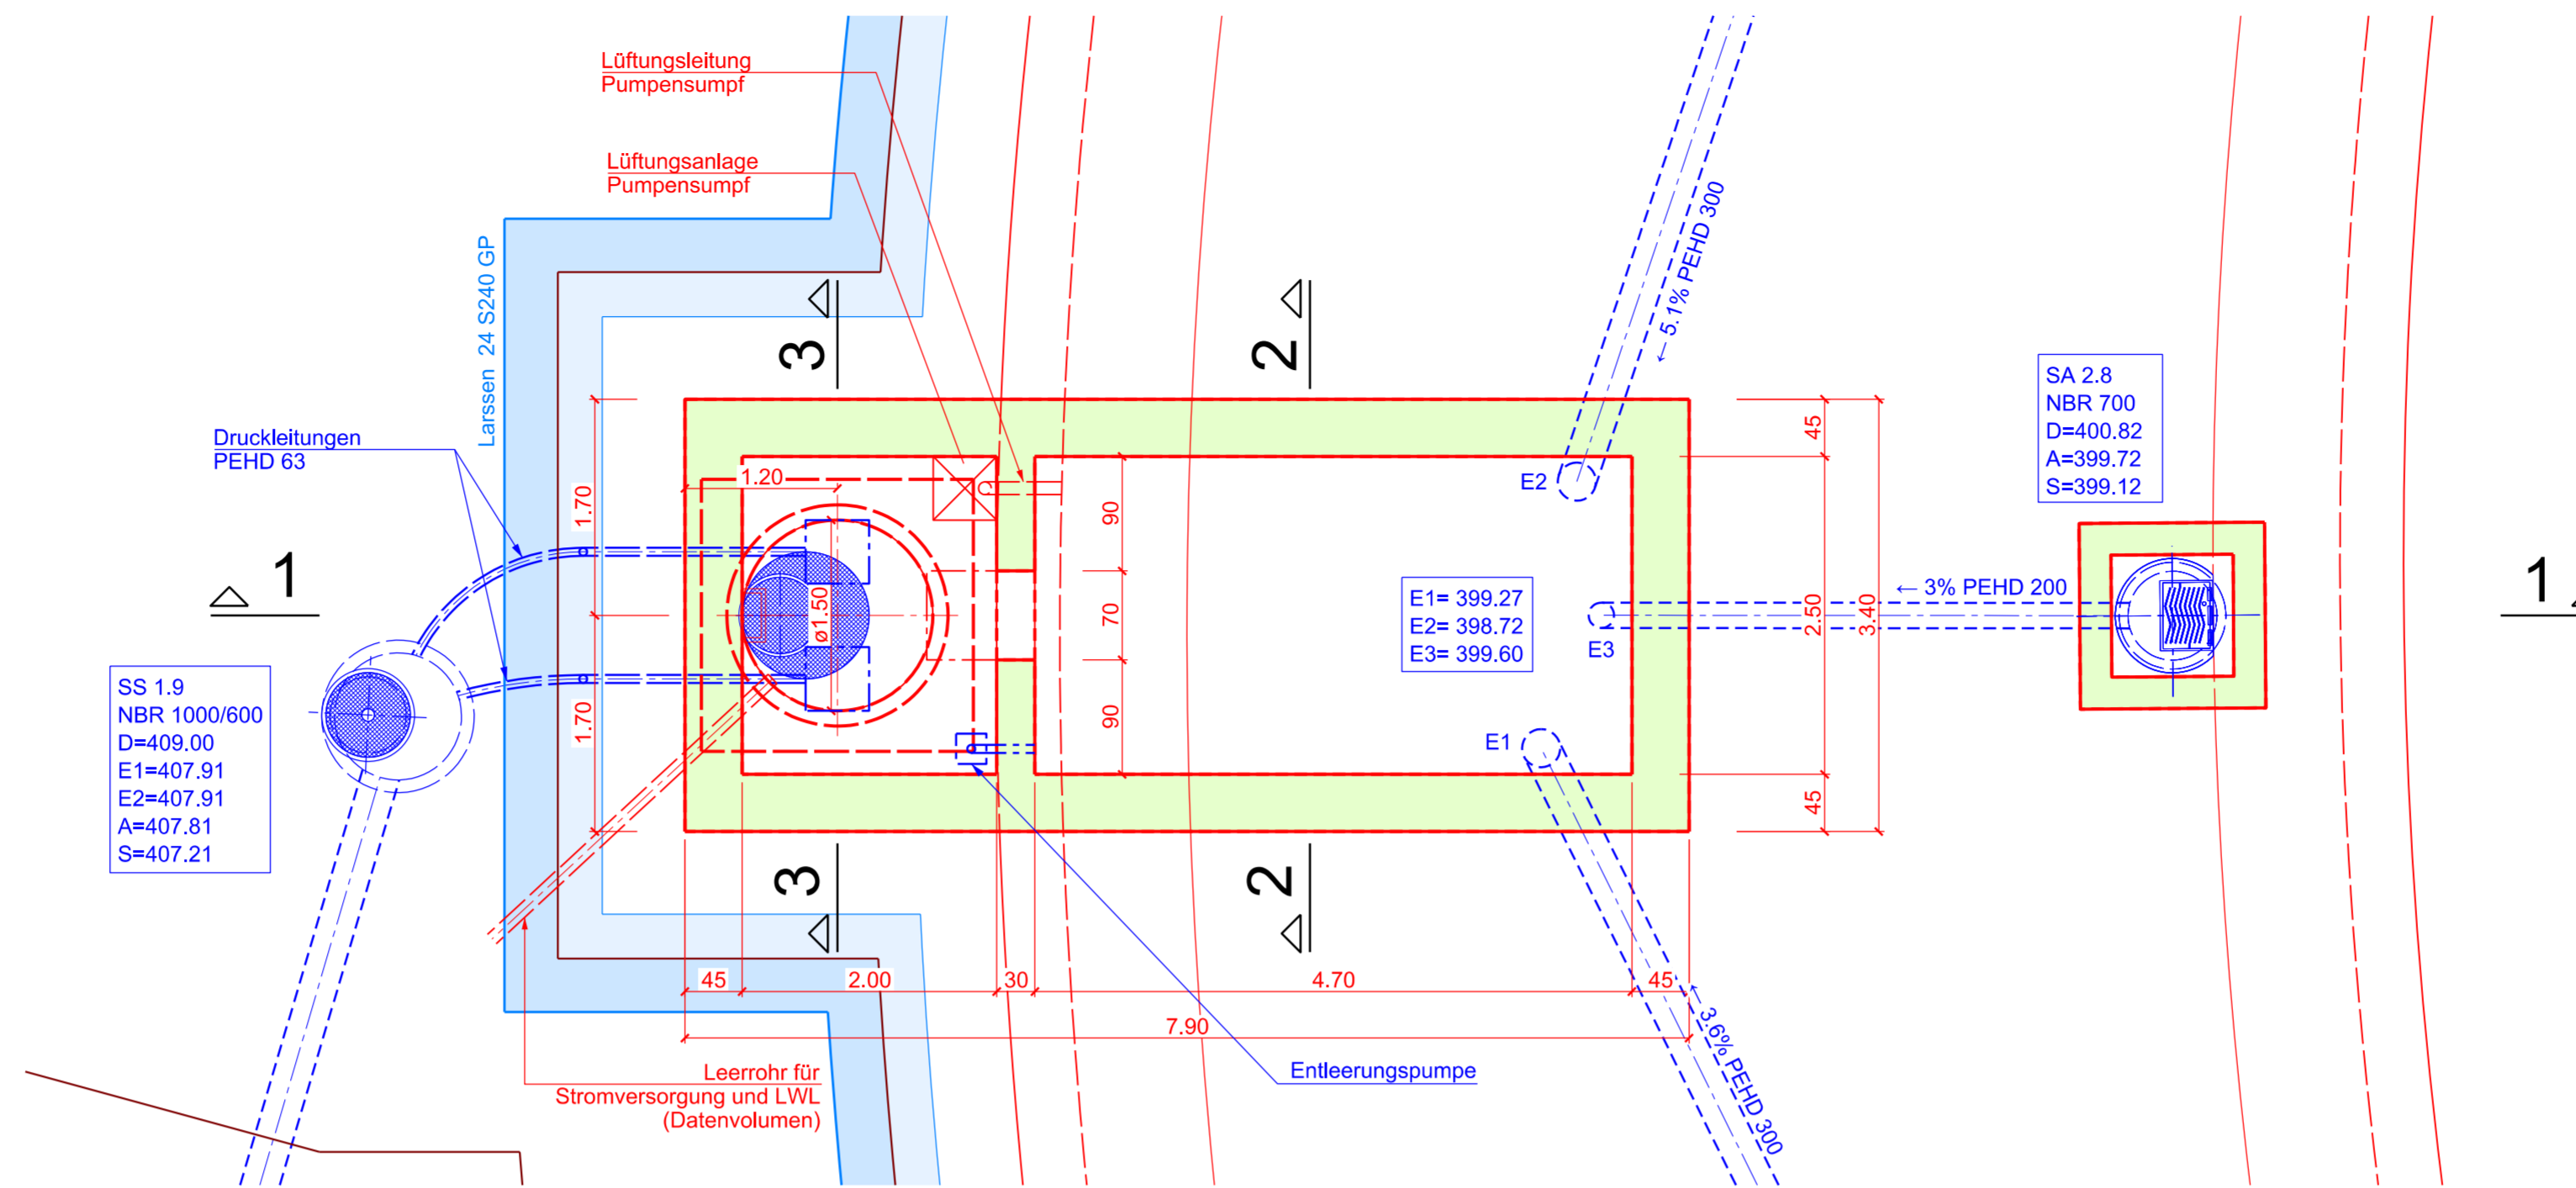

Schnitt 2-2 1:50

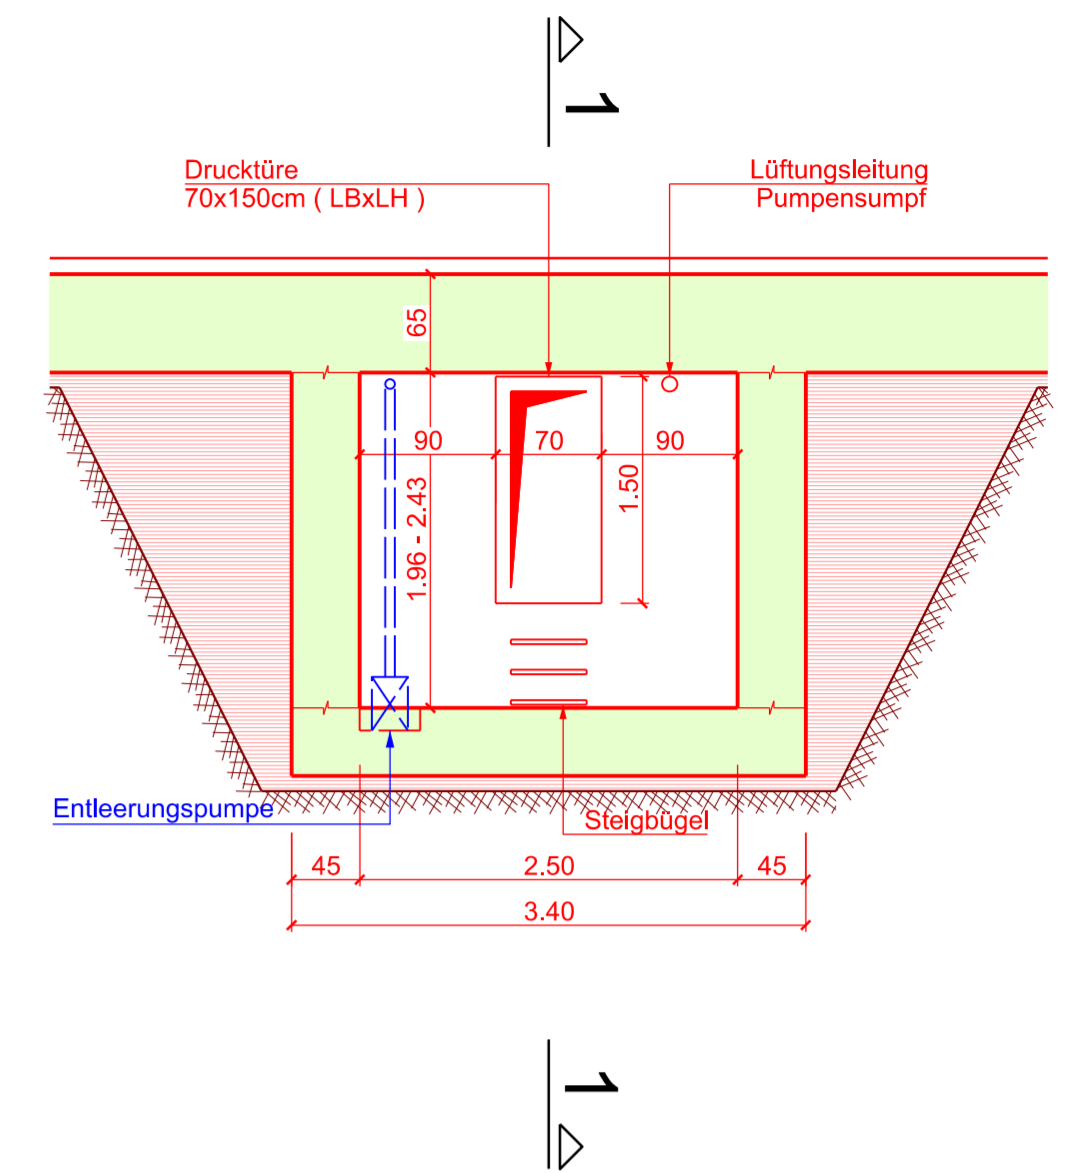

Schnitt 1-1 1:50

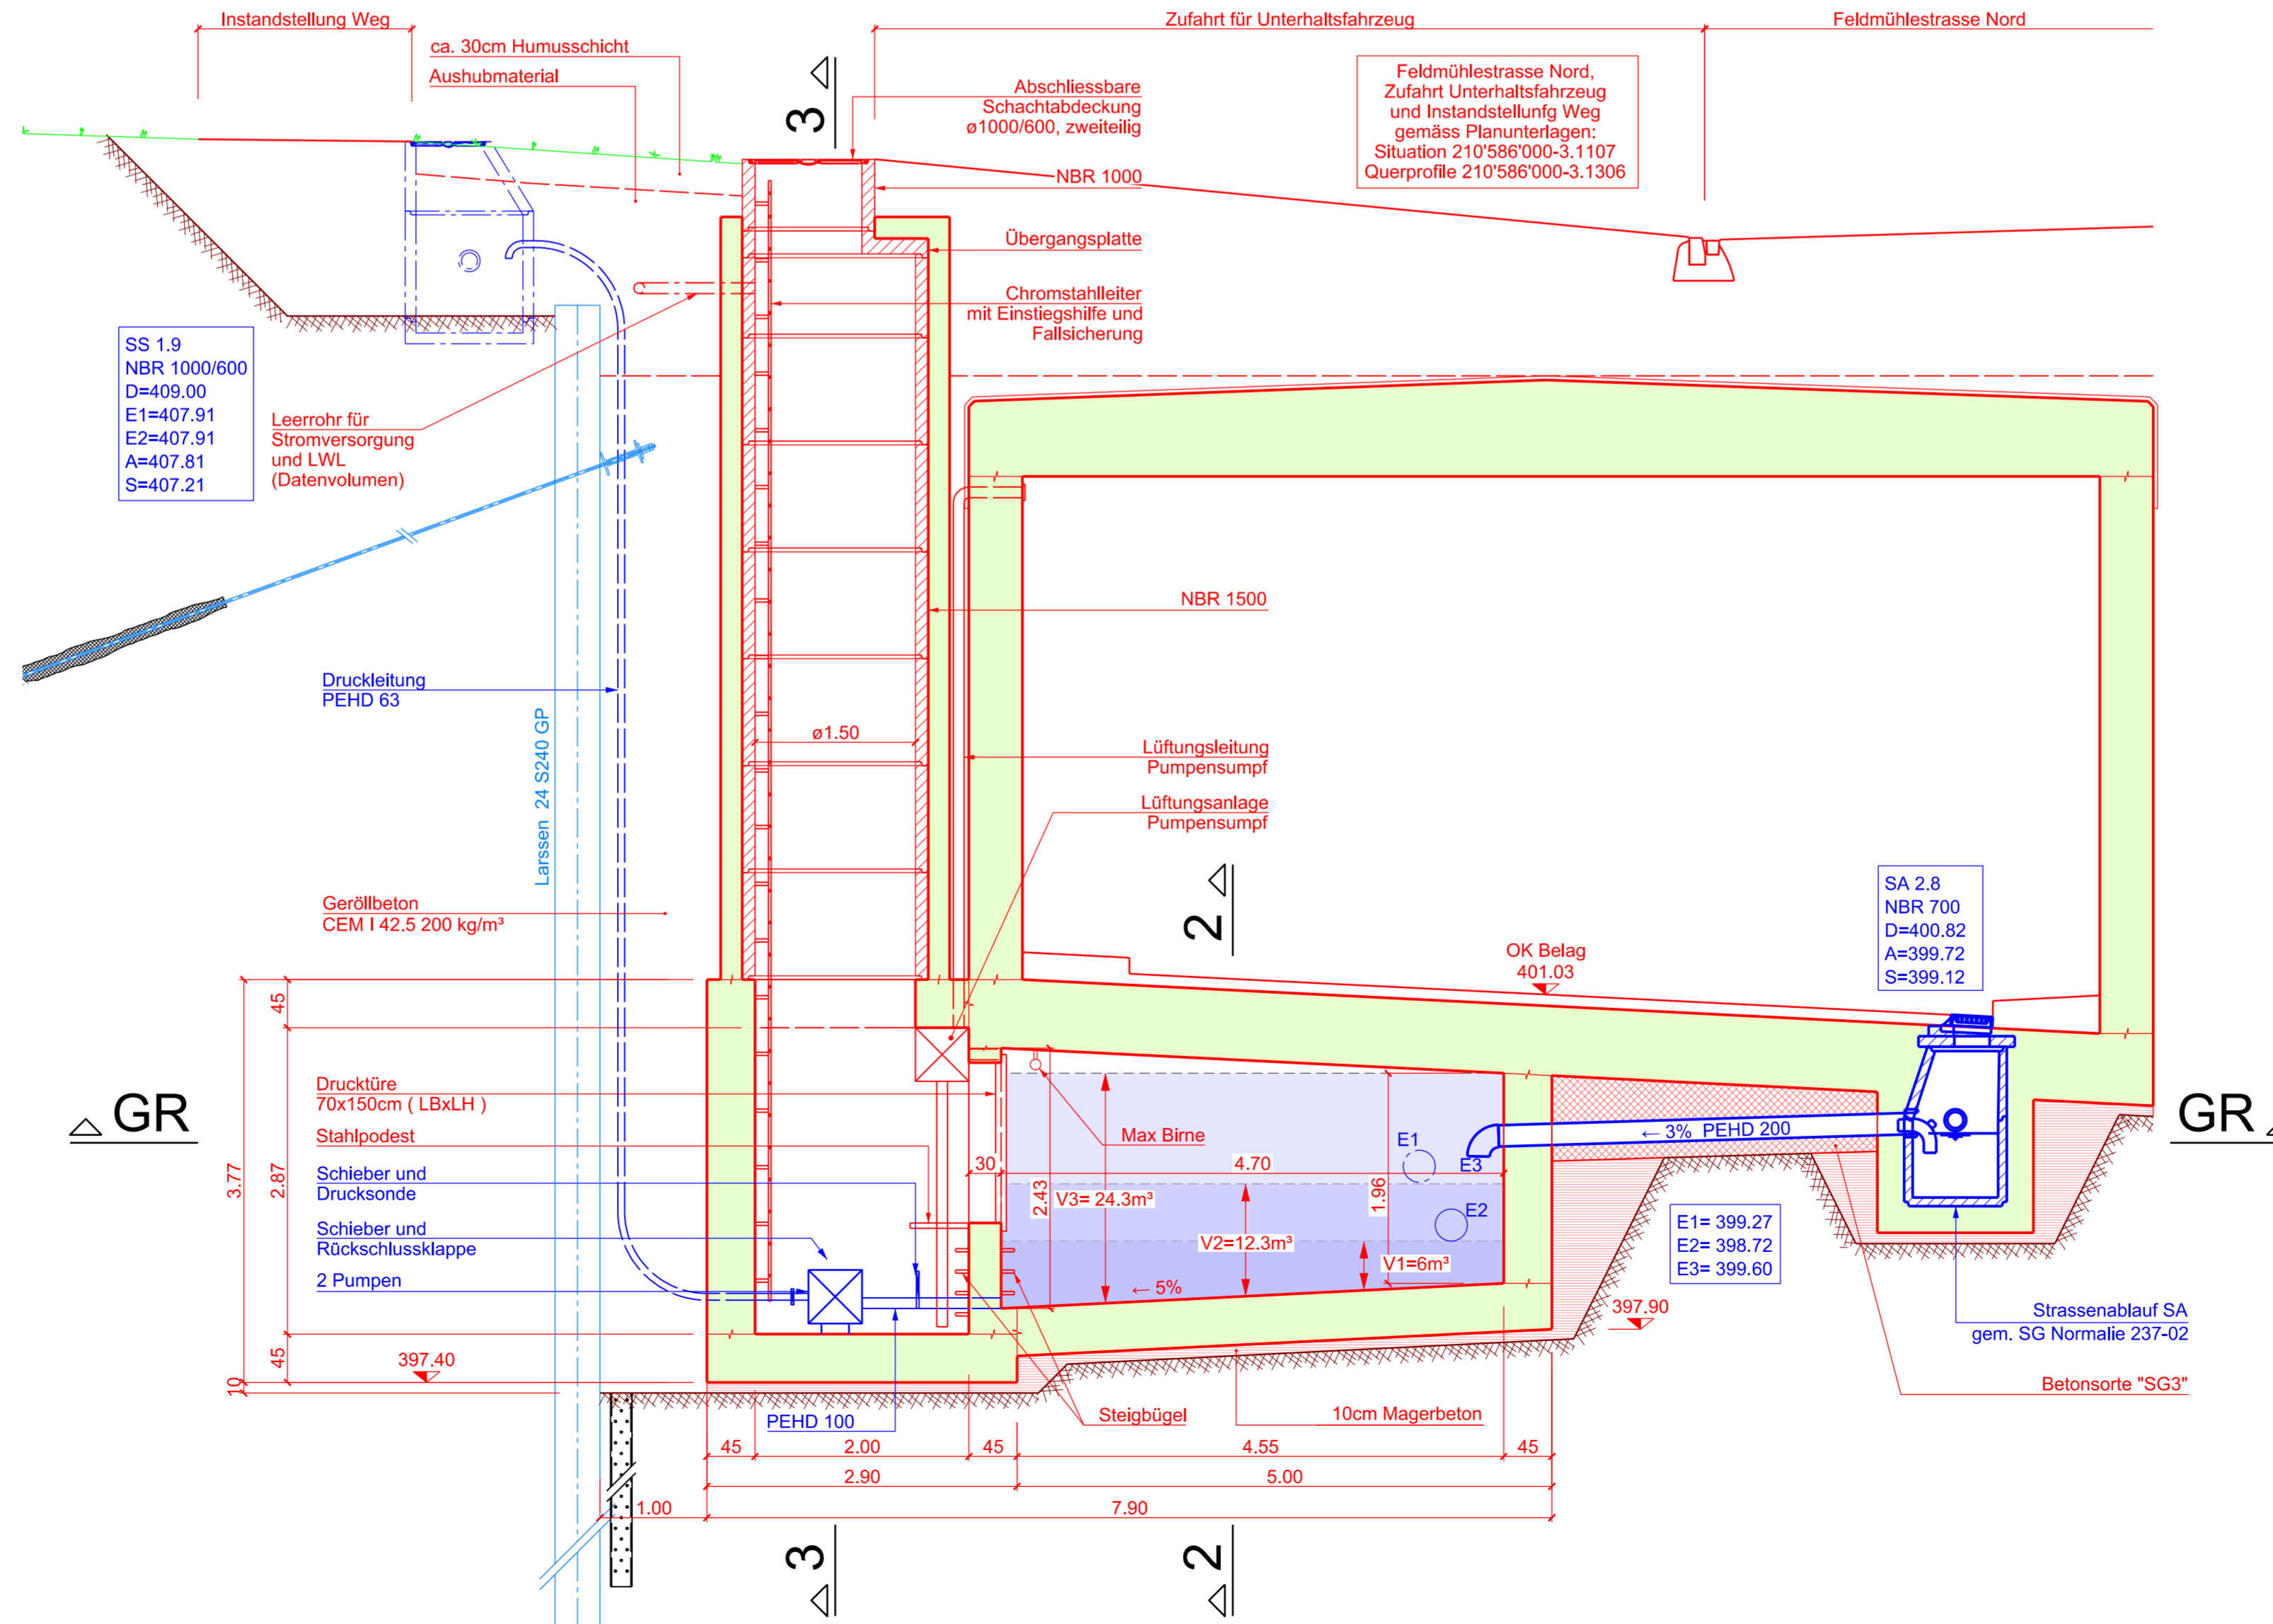

Schnitt 3-3 1:50

